
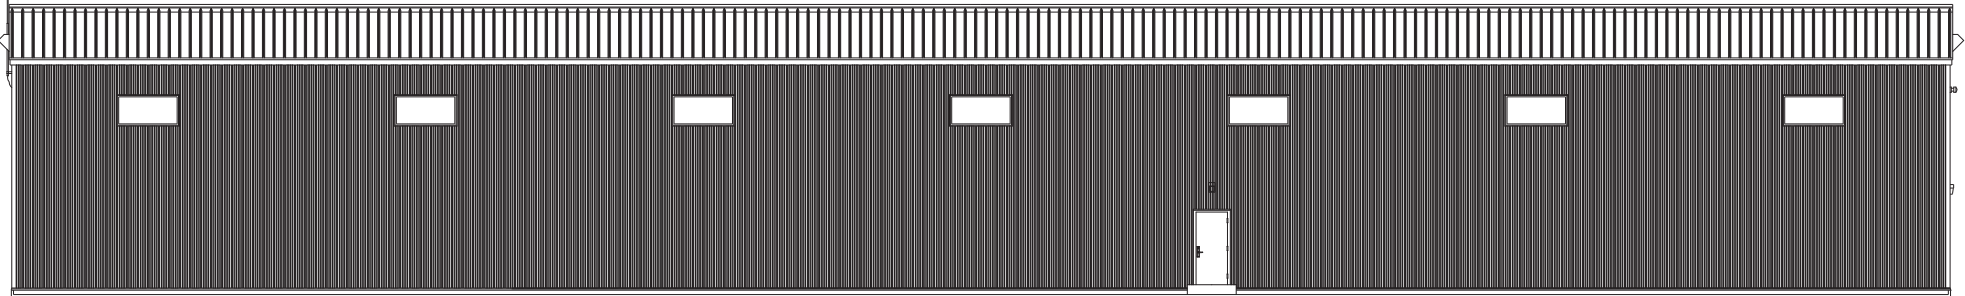
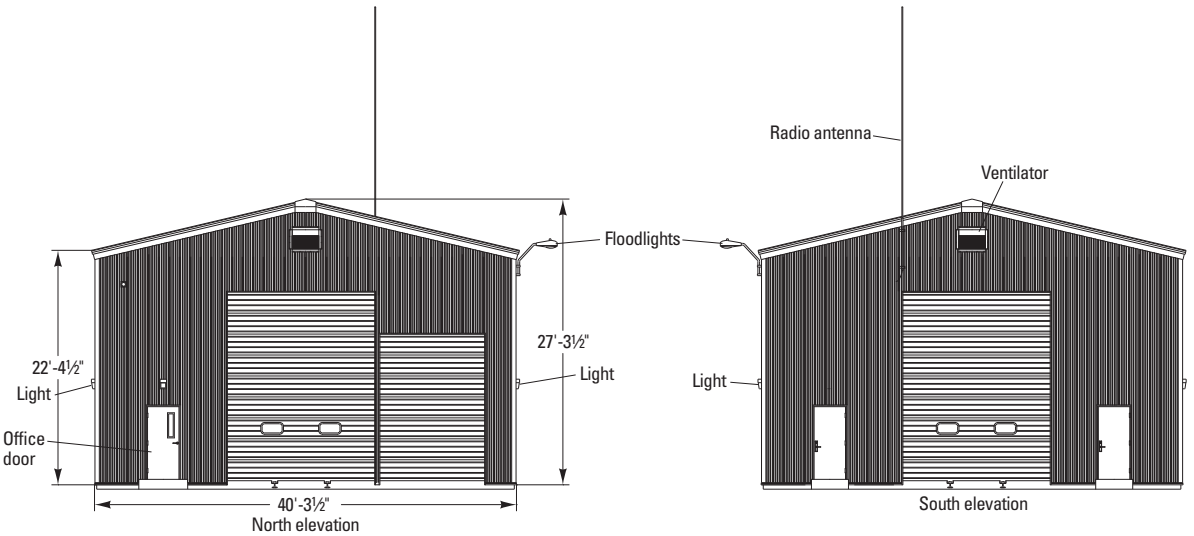


West elevation

Ratio 1:220, Z scale

TO CONVERT Z SCALE
DRAWINGS TO YOUR SCALE
COPY AT THESE PERCENTAGES:
N 137.5 percent HO 252.6 percent
S 343.8 percent O 458.3 percent

© 2012 Kalmbach Publishing Co., Model Railroader magazine.
Drawn by Harold W. Russell.
This material may not be reproduced in any form
without permission from the publisher.
www.ModelRailroader.com

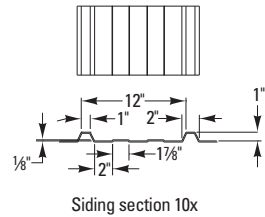

185'-2"
East elevation