


Drawn for *Model Railroader* magazine by  
**BRUCE BRIGGS**

Magazine purchaser may have photocopies of these drawings made as an aid to personal model making but does not have the right to distribute copies of the drawings to others. Contact *Model Railroader* regarding commercial use of these drawings.

**Ratio 1:160, N scale**


TO CONVERT N SCALE DRAWINGS TO YOUR SCALE COPY AT THESE PERCENTAGES:  
HO 183.7 percent S 250 percent O 333.3 percent

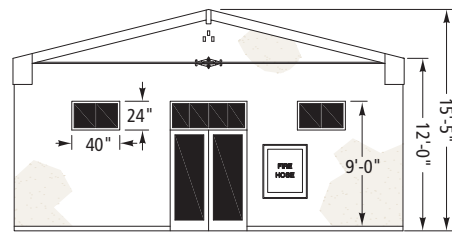


West portico elevation




West elevation

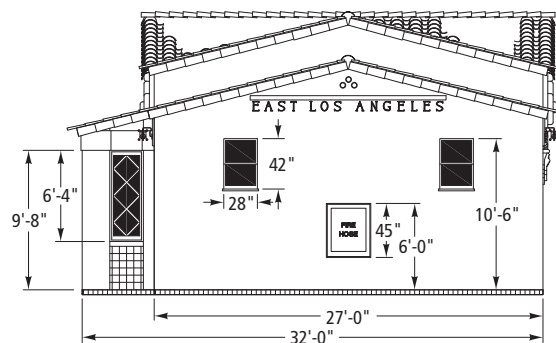


East elevation

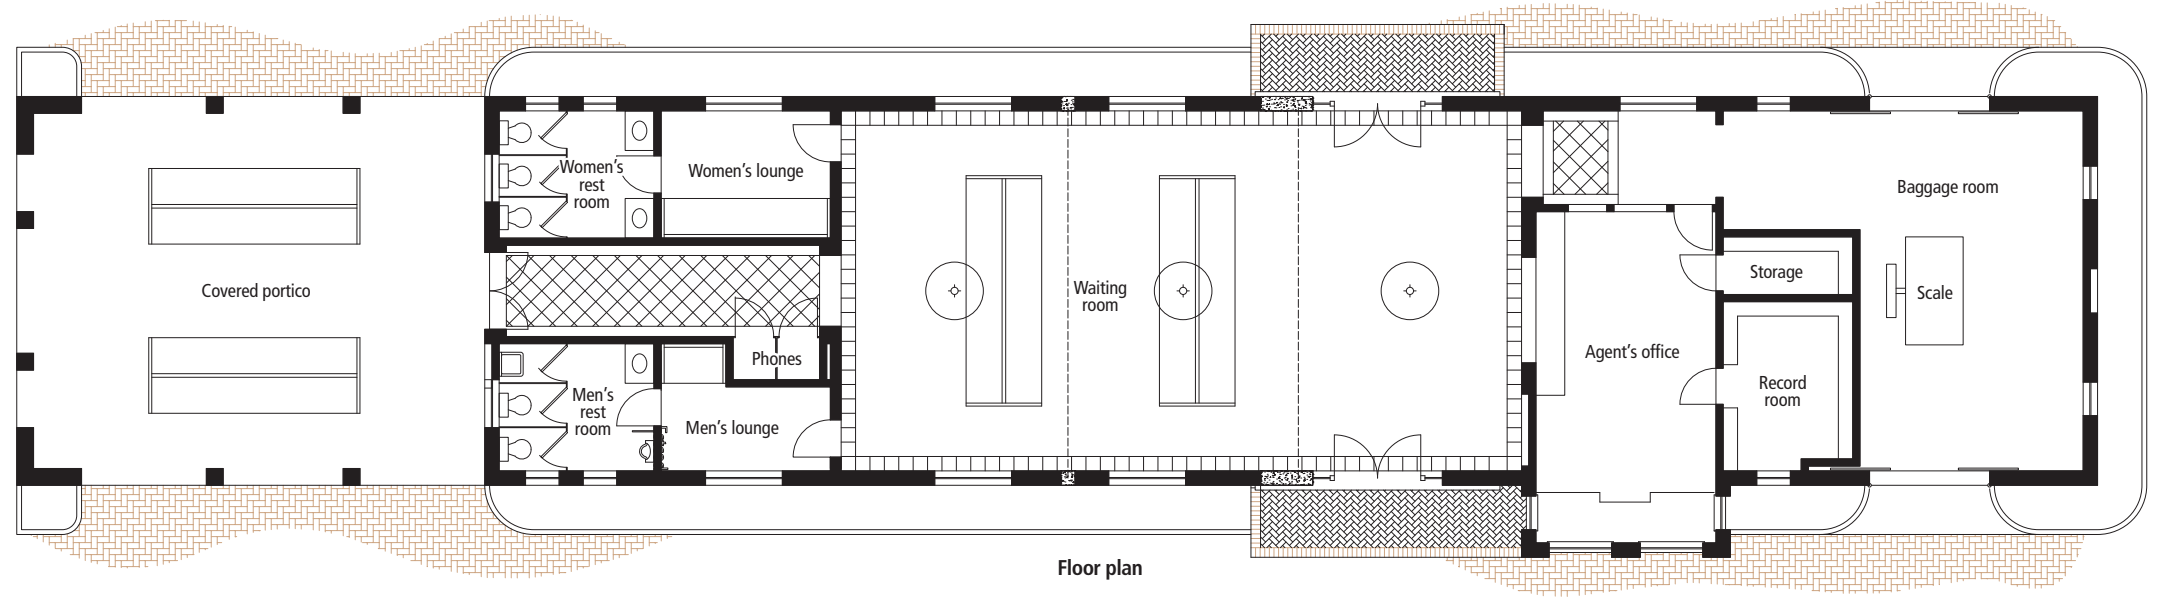



Floor plan

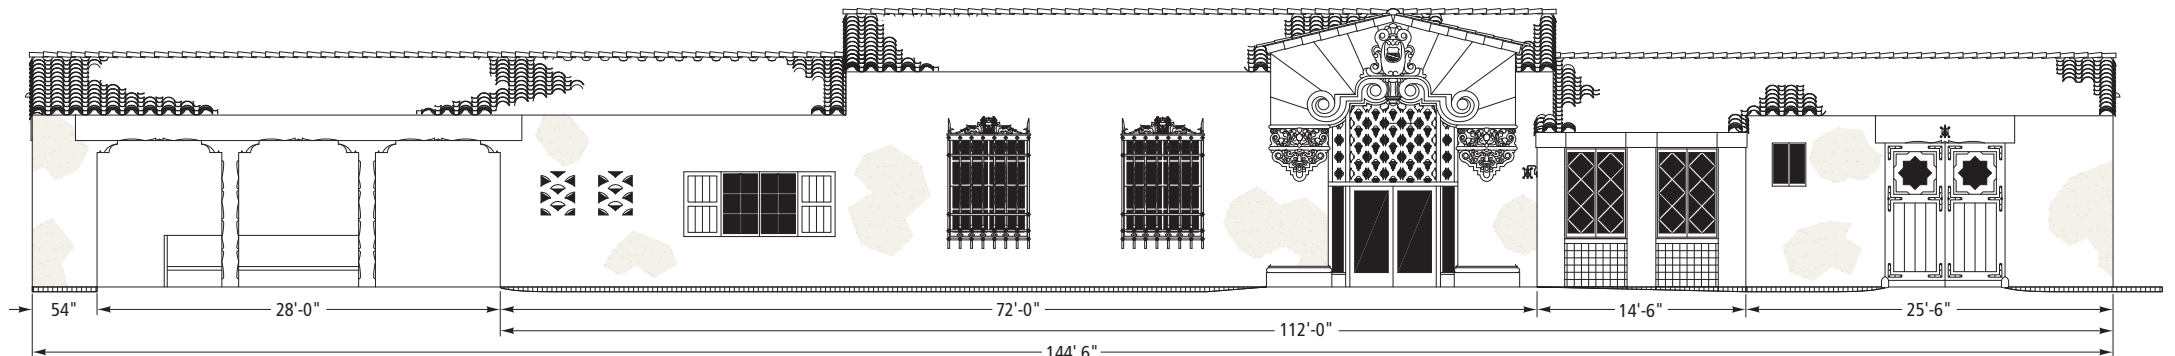



South (trackside) elevation

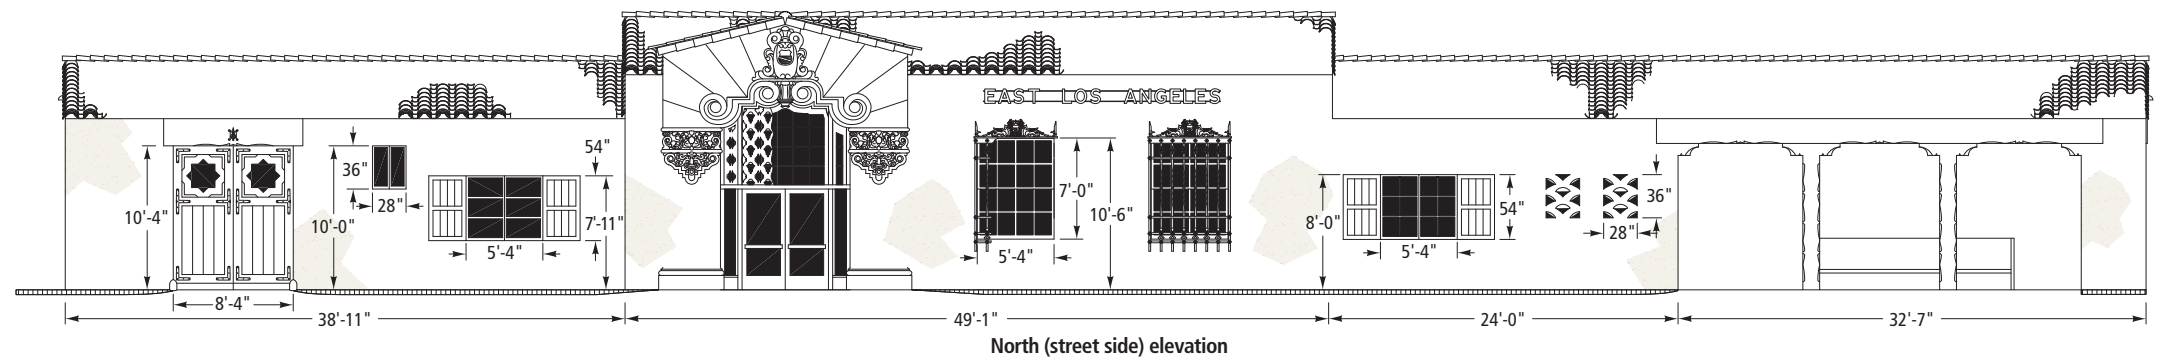


North (street side) elevation

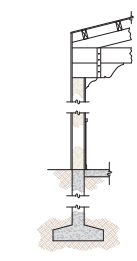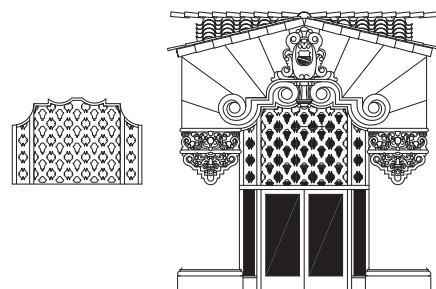


Section through wall

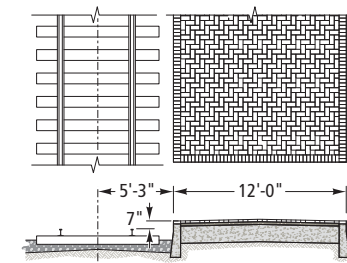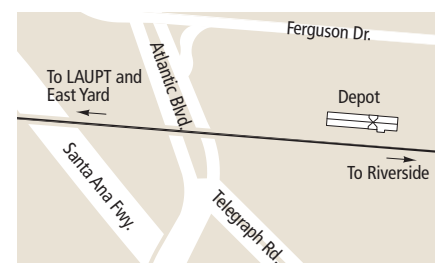

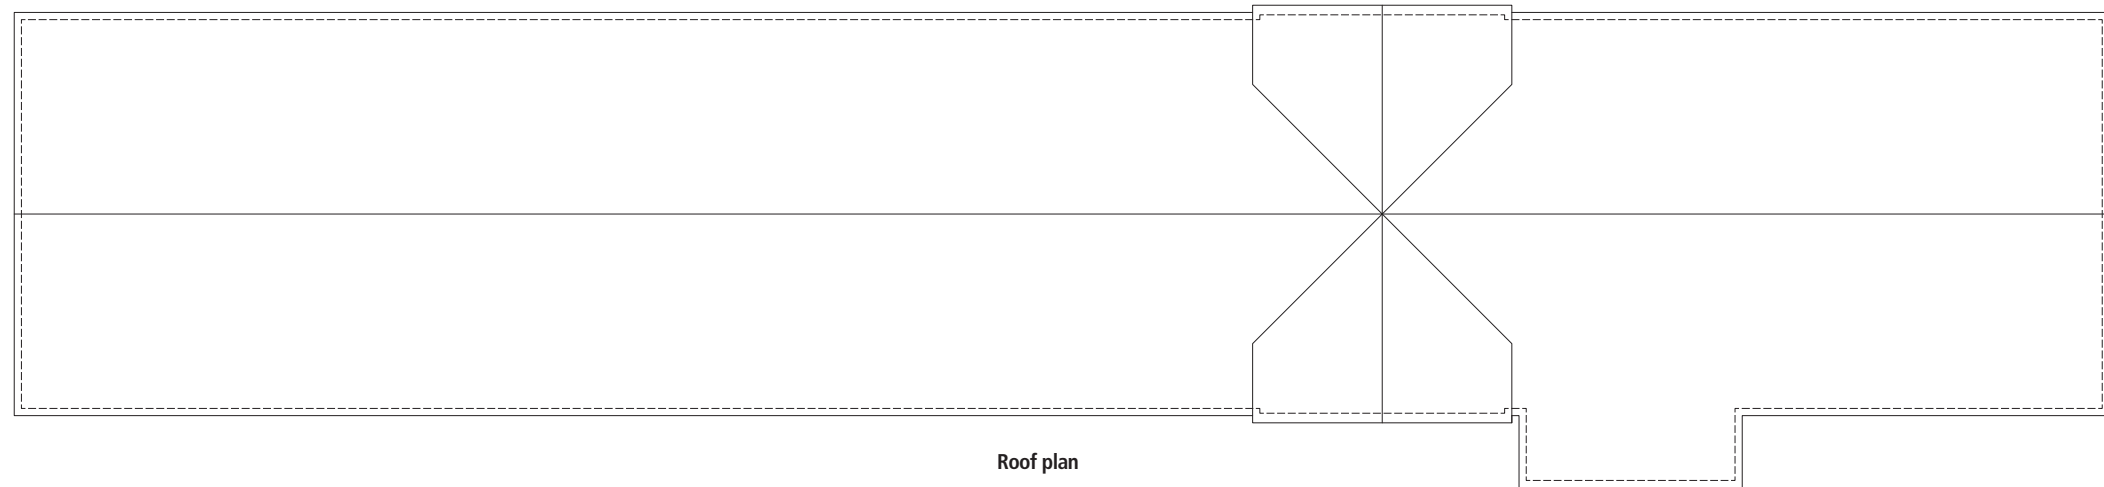


Roof plan

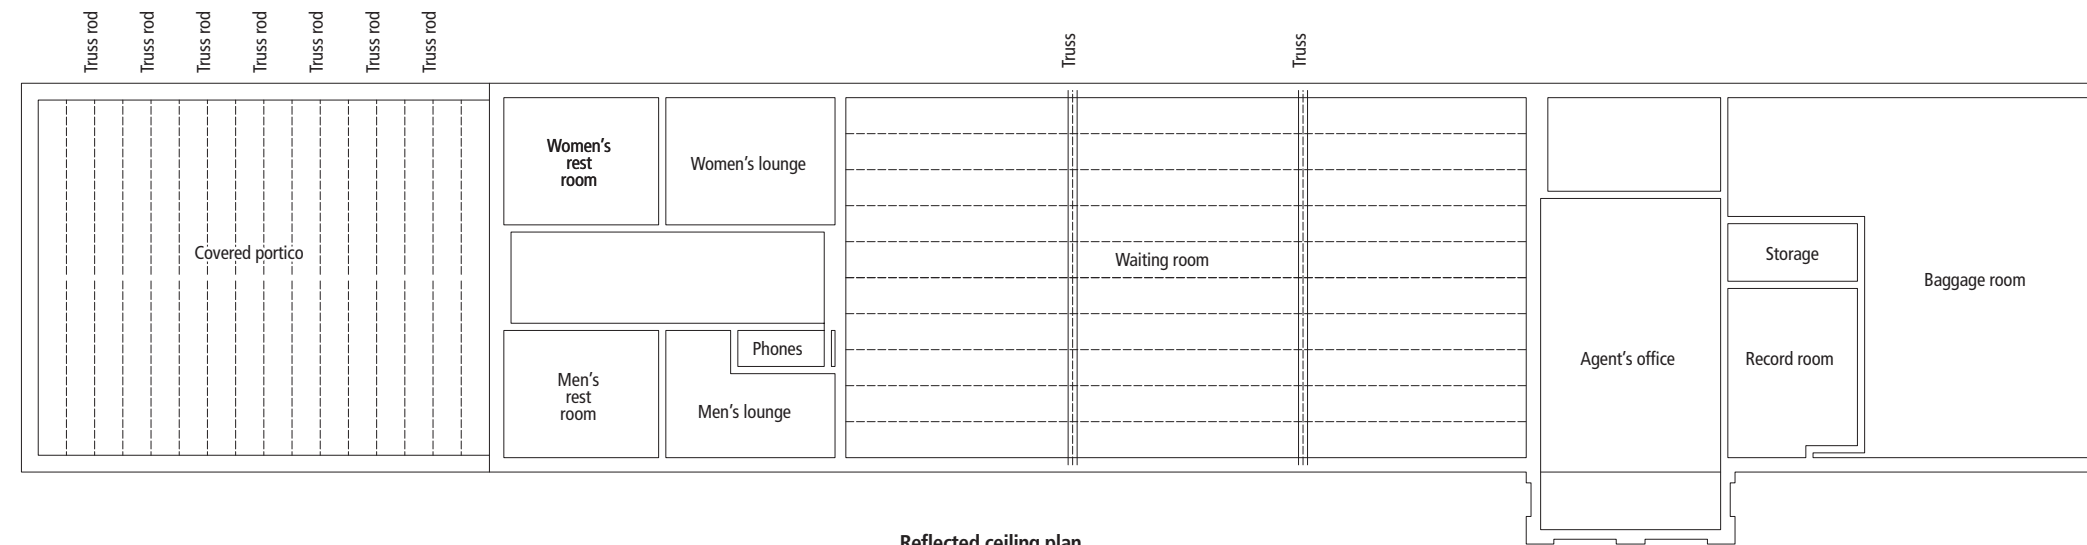


Reflected ceiling plan

**Ratio 1:160, N scale**  
 TO CONVERT N SCALE  
 DRAWINGS TO YOUR SCALE  
 COPY AT THESE PERCENTAGES:  
 HO 183.7 percent S 250 percent O 333.3 percent

Interior elevations

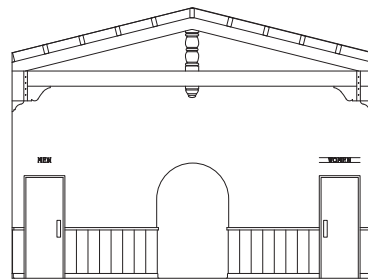


Waiting room west wall

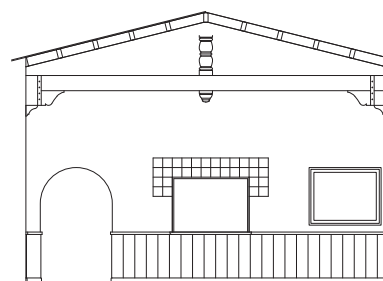

Waiting room east wall



© 2019 Kalmbach Media Co., Model Railroader magazine.  
 This material may not be reproduced in any form  
 without permission from the publisher.  
[www.ModelRailroader.com](http://www.ModelRailroader.com)

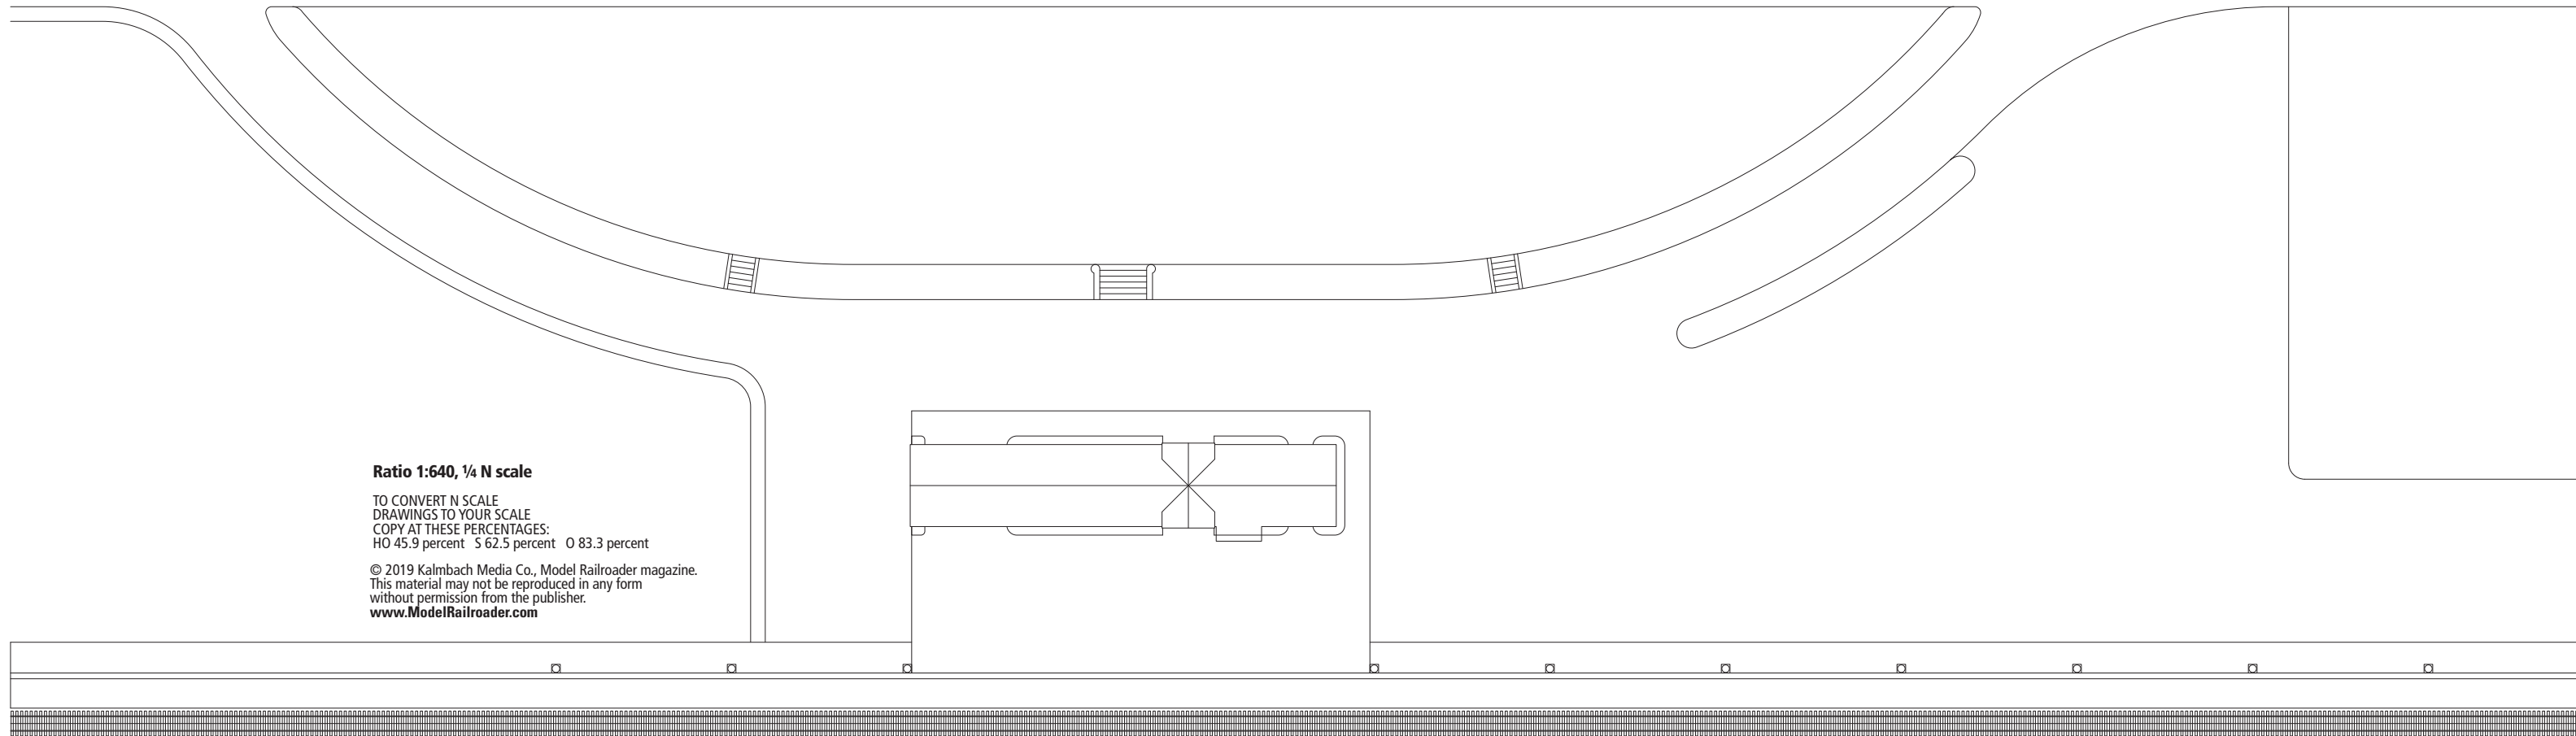

**Ratio 1:640, 1/4 N scale**

TO CONVERT N SCALE  
DRAWINGS TO YOUR SCALE  
COPY AT THESE PERCENTAGES:  
HO 45.9 percent S 62.5 percent O 83.3 percent

© 2019 Kalmbach Media Co., Model Railroader magazine.  
This material may not be reproduced in any form  
without permission from the publisher.  
[www.ModelRailroader.com](http://www.ModelRailroader.com)