









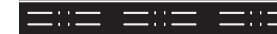

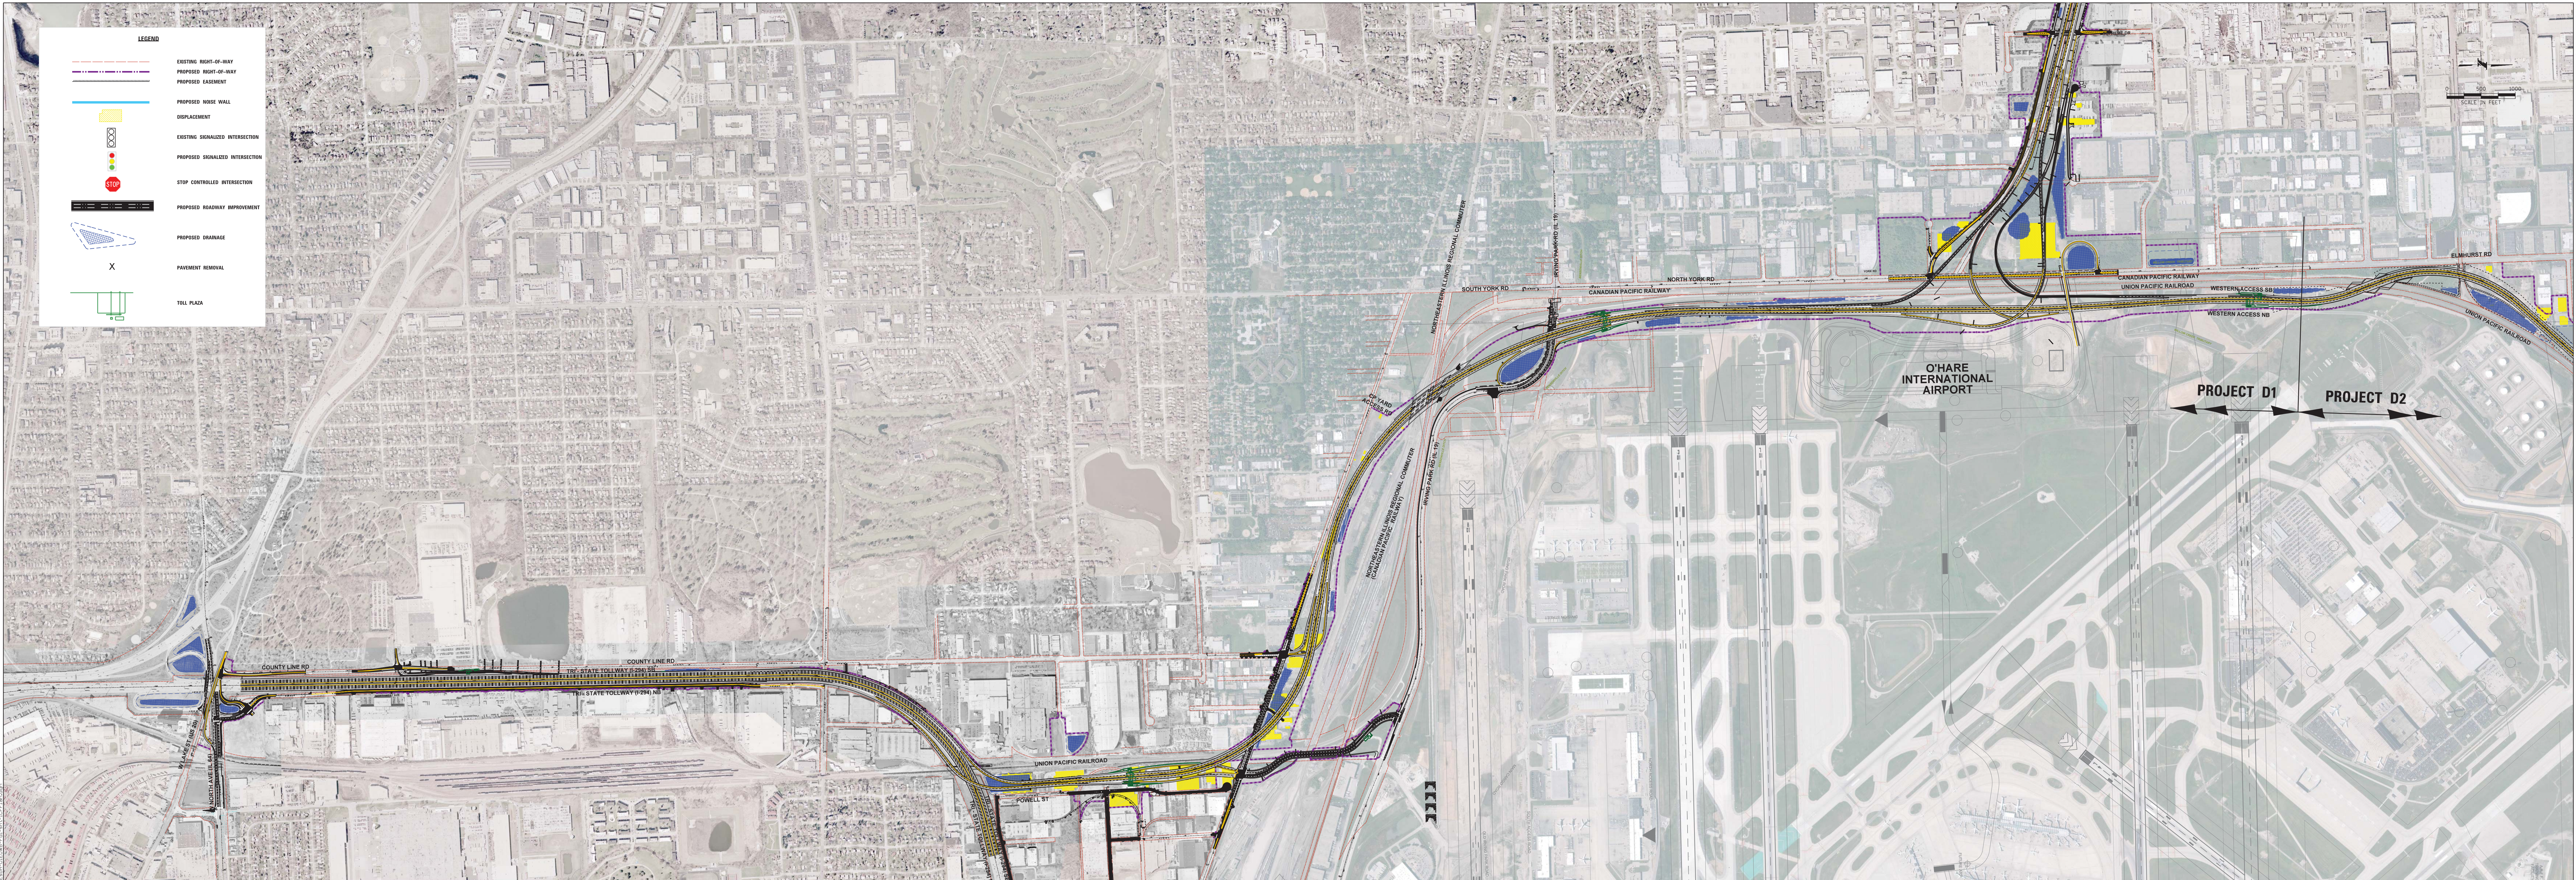


**LEGEND**

-  EXISTING RIGHT-OF-WAY
-  PROPOSED RIGHT-OF-WAY
-  PROPOSED EASEMENT
-  PROPOSED NOISE WALL
-  DISPLACEMENT
-  EXISTING SIGNALIZED INTERSECTION
-  PROPOSED SIGNALIZED INTERSECTION
-  STOP CONTROLLED INTERSECTION
-  PROPOSED ROADWAY IMPROVEMENT
-  PROPOSED DRAINAGE
-  PAVEMENT REMOVAL
-  TOLL PLAZA



EOWA PROJECT CONCEPT DESIGN  
 WESTERN ACCESS AND  
 I-294 AT ILLINOIS ROUTE 64

PREPARED BY:  
**CH2MHILL.**

| TOTAL SHEETS | SHEET NO. |
|--------------|-----------|
| 6            | 5         |